


- NOTE NO. 1
3/4" EXPANSION JOINT W/ 1/2" x12" DOWELS AND 8" PAPER TUBES, OR #4 REINFORCING STEEL
- NOTE NO. 2
3/4" EXPANSION JOINTS AND DOWELS FOR FULL SIDEWALK ONLY, AS DIRECTED BY ENGINEER.
- NOTE NO. 3
RESIDENTIAL INTERSECTIONS SHALL USE 4.5' WALK AND RAMP SET 1.5' FROM PROPERTY LINE, UNLESS MOUNTABLE CURBS OR 6' SIDEWALK IS USED.
- NOTE NO. 4
2" P.V.C. CONDUIT TO BE INSTALLED AS DIRECTED BY THE ENGINEER. THE CONCRETE SHALL BE STAMPED WITH THE LETTER "C" OVER THE CONDUIT.
- NOTE NO. 5
DETECTABLE WARNING PANEL. MIN. 2'x4'
PLACEMENT OF DETECTION PANELS SHALL BE DETERMINED BY ENGINEER ON ANY RADIUS 16' OR LARGER.
- NOTE NO. 6
INSTALL STEEL FENCE POSTS IN ACCORDANCE WITH SEC. 1205-3.9 WHEN DIRECTED.

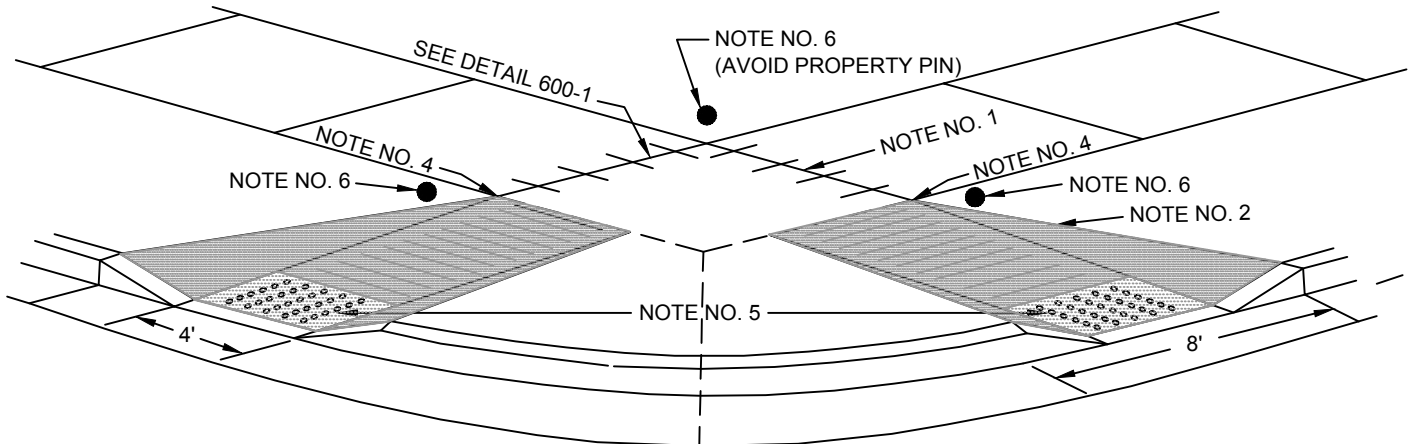

PERSPECTIVE VIEW OF COMMERCIAL & RESIDENTIAL RAMP

CITY OF WATFORD CITY, NORTH DAKOTA PUBLIC WORKS DEPARTMENT	
RESIDENTIAL CURB RAMPS	
APPROVED FOR PUBLICATION	DWG. NO.
_____	600-4
City Engineer	Date