

CLEAR VISION AREA

NOTE:

THE CLEAR VISION AREA SHALL CONTAIN NO TREES, SHRUBS, OR OTHER VEGETATION; FENCES, WALLS, SIGNS OR OTHER TEMPORARY OR PERMANENT SIGHT OBSTRUCTIONS OF ANY NATURE EXCEEDING 30" IN HEIGHT ABOVE THE EXISTING CENTERLINE ELEVATION OF THE ADJACENT ROADWAY, EXCEPT THAT TREES EXCEEDING 30" IN HEIGHT MAY BE PERMITTED IF ALL BRANCHES AND FOLIAGE BE REMOVED TO A HEIGHT OF 10' ABOVE THE EXISTING CENTERLINE ELEVATION OF THE ADJACENT ROADWAY.

CITY OF WATFORD CITY, ND  
PUBLIC WORKS DEPARTMENT

CLEAR VISION AREA  
2, 3, or 4 WAY STOP  
CONTROLLED INTERSECTION


APPROVED FOR PUBLICATION

DWG. NO.

City Engineer

Date

1 - 12

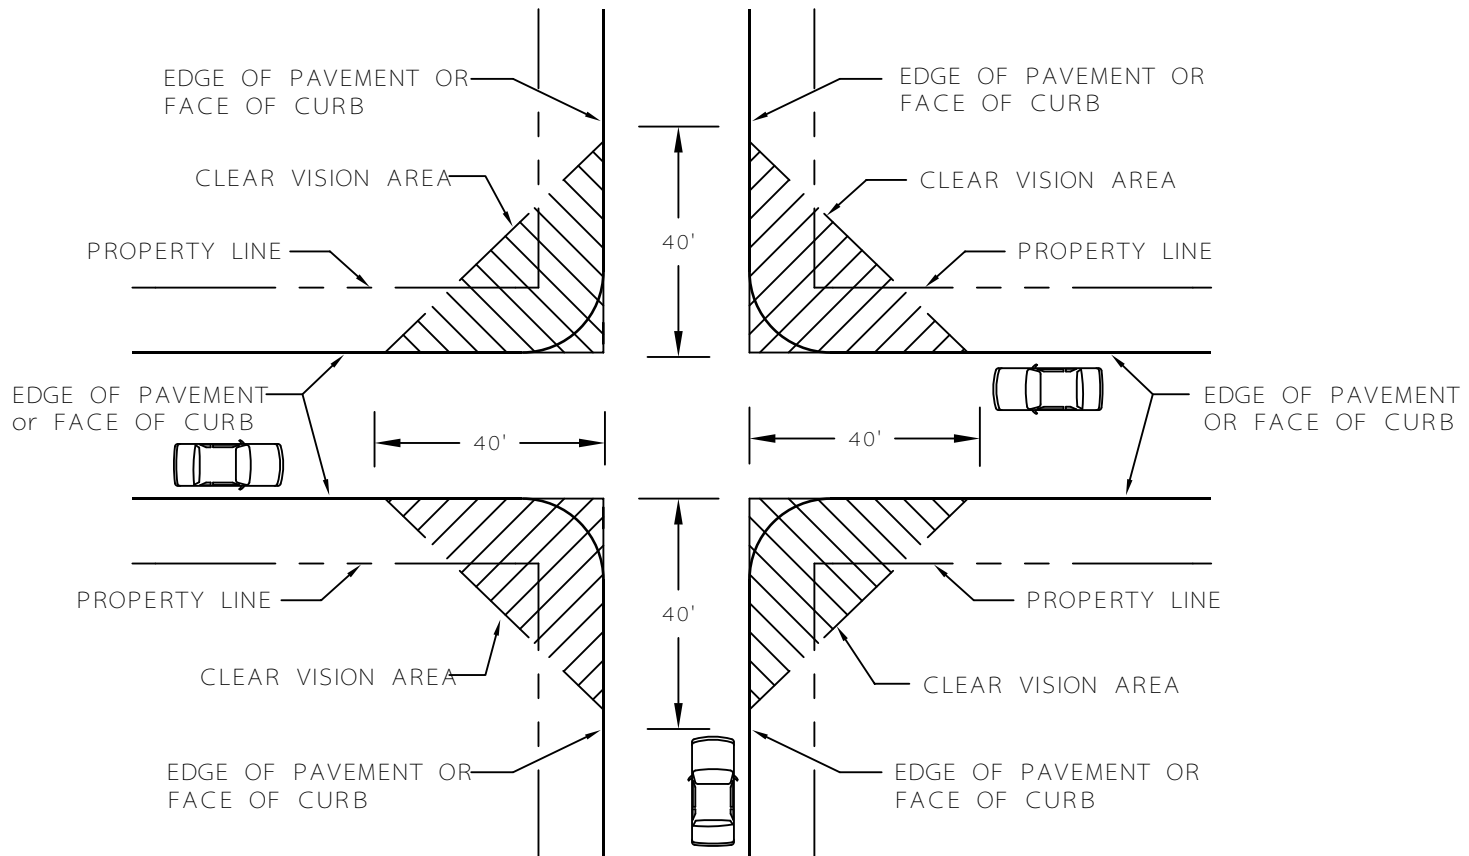

CLEAR VISION AREA

NOTE:

THE CLEAR VISION AREA SHALL CONTAIN NO TREES, SHRUBS, OR OTHER VEGETATION; FENCES, WALLS, SIGNS OR OTHER TEMPORARY OR PERMANENT SIGHT OBSTRUCTIONS OF ANY NATURE EXCEEDING 30" IN HEIGHT ABOVE THE EXISTING CENTERLINE ELEVATION OF THE ADJACENT ROADWAY, EXCEPT THAT TREES EXCEEDING 30" IN HEIGHT MAY BE PERMITTED IF ALL BRANCHES AND FOLIAGE BE REMOVED TO A HEIGHT OF 10' ABOVE THE EXISTING CENTERLINE ELEVATION OF THE ADJACENT ROADWAY.

CITY OF WATFORD CITY, ND  
PUBLIC WORKS DEPARTMENT

CLEAR VISION AREA  
UNCONTROLLED INTERSECTION

APPROVED FOR PUBLICATION

DWG. NO.

City Engineer

Date

1 - 12